

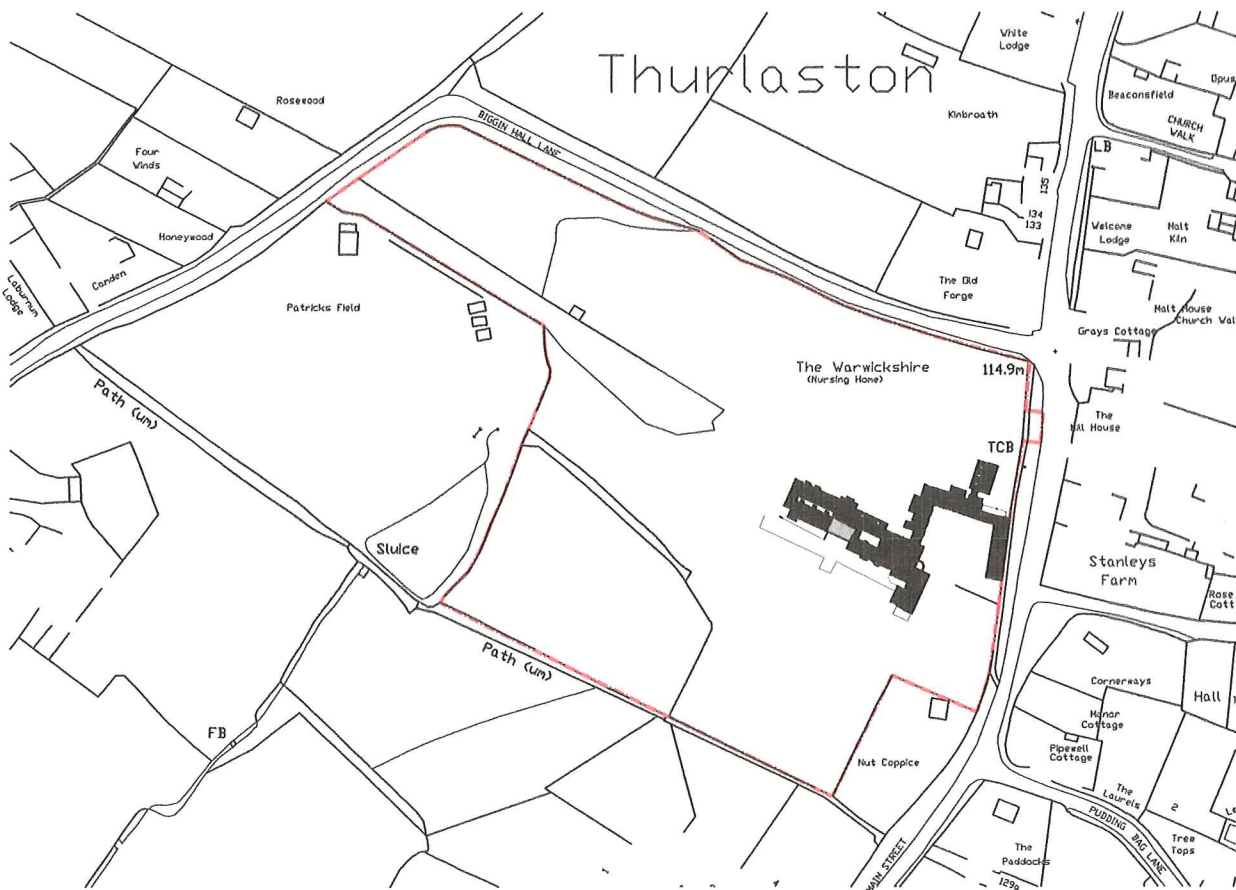
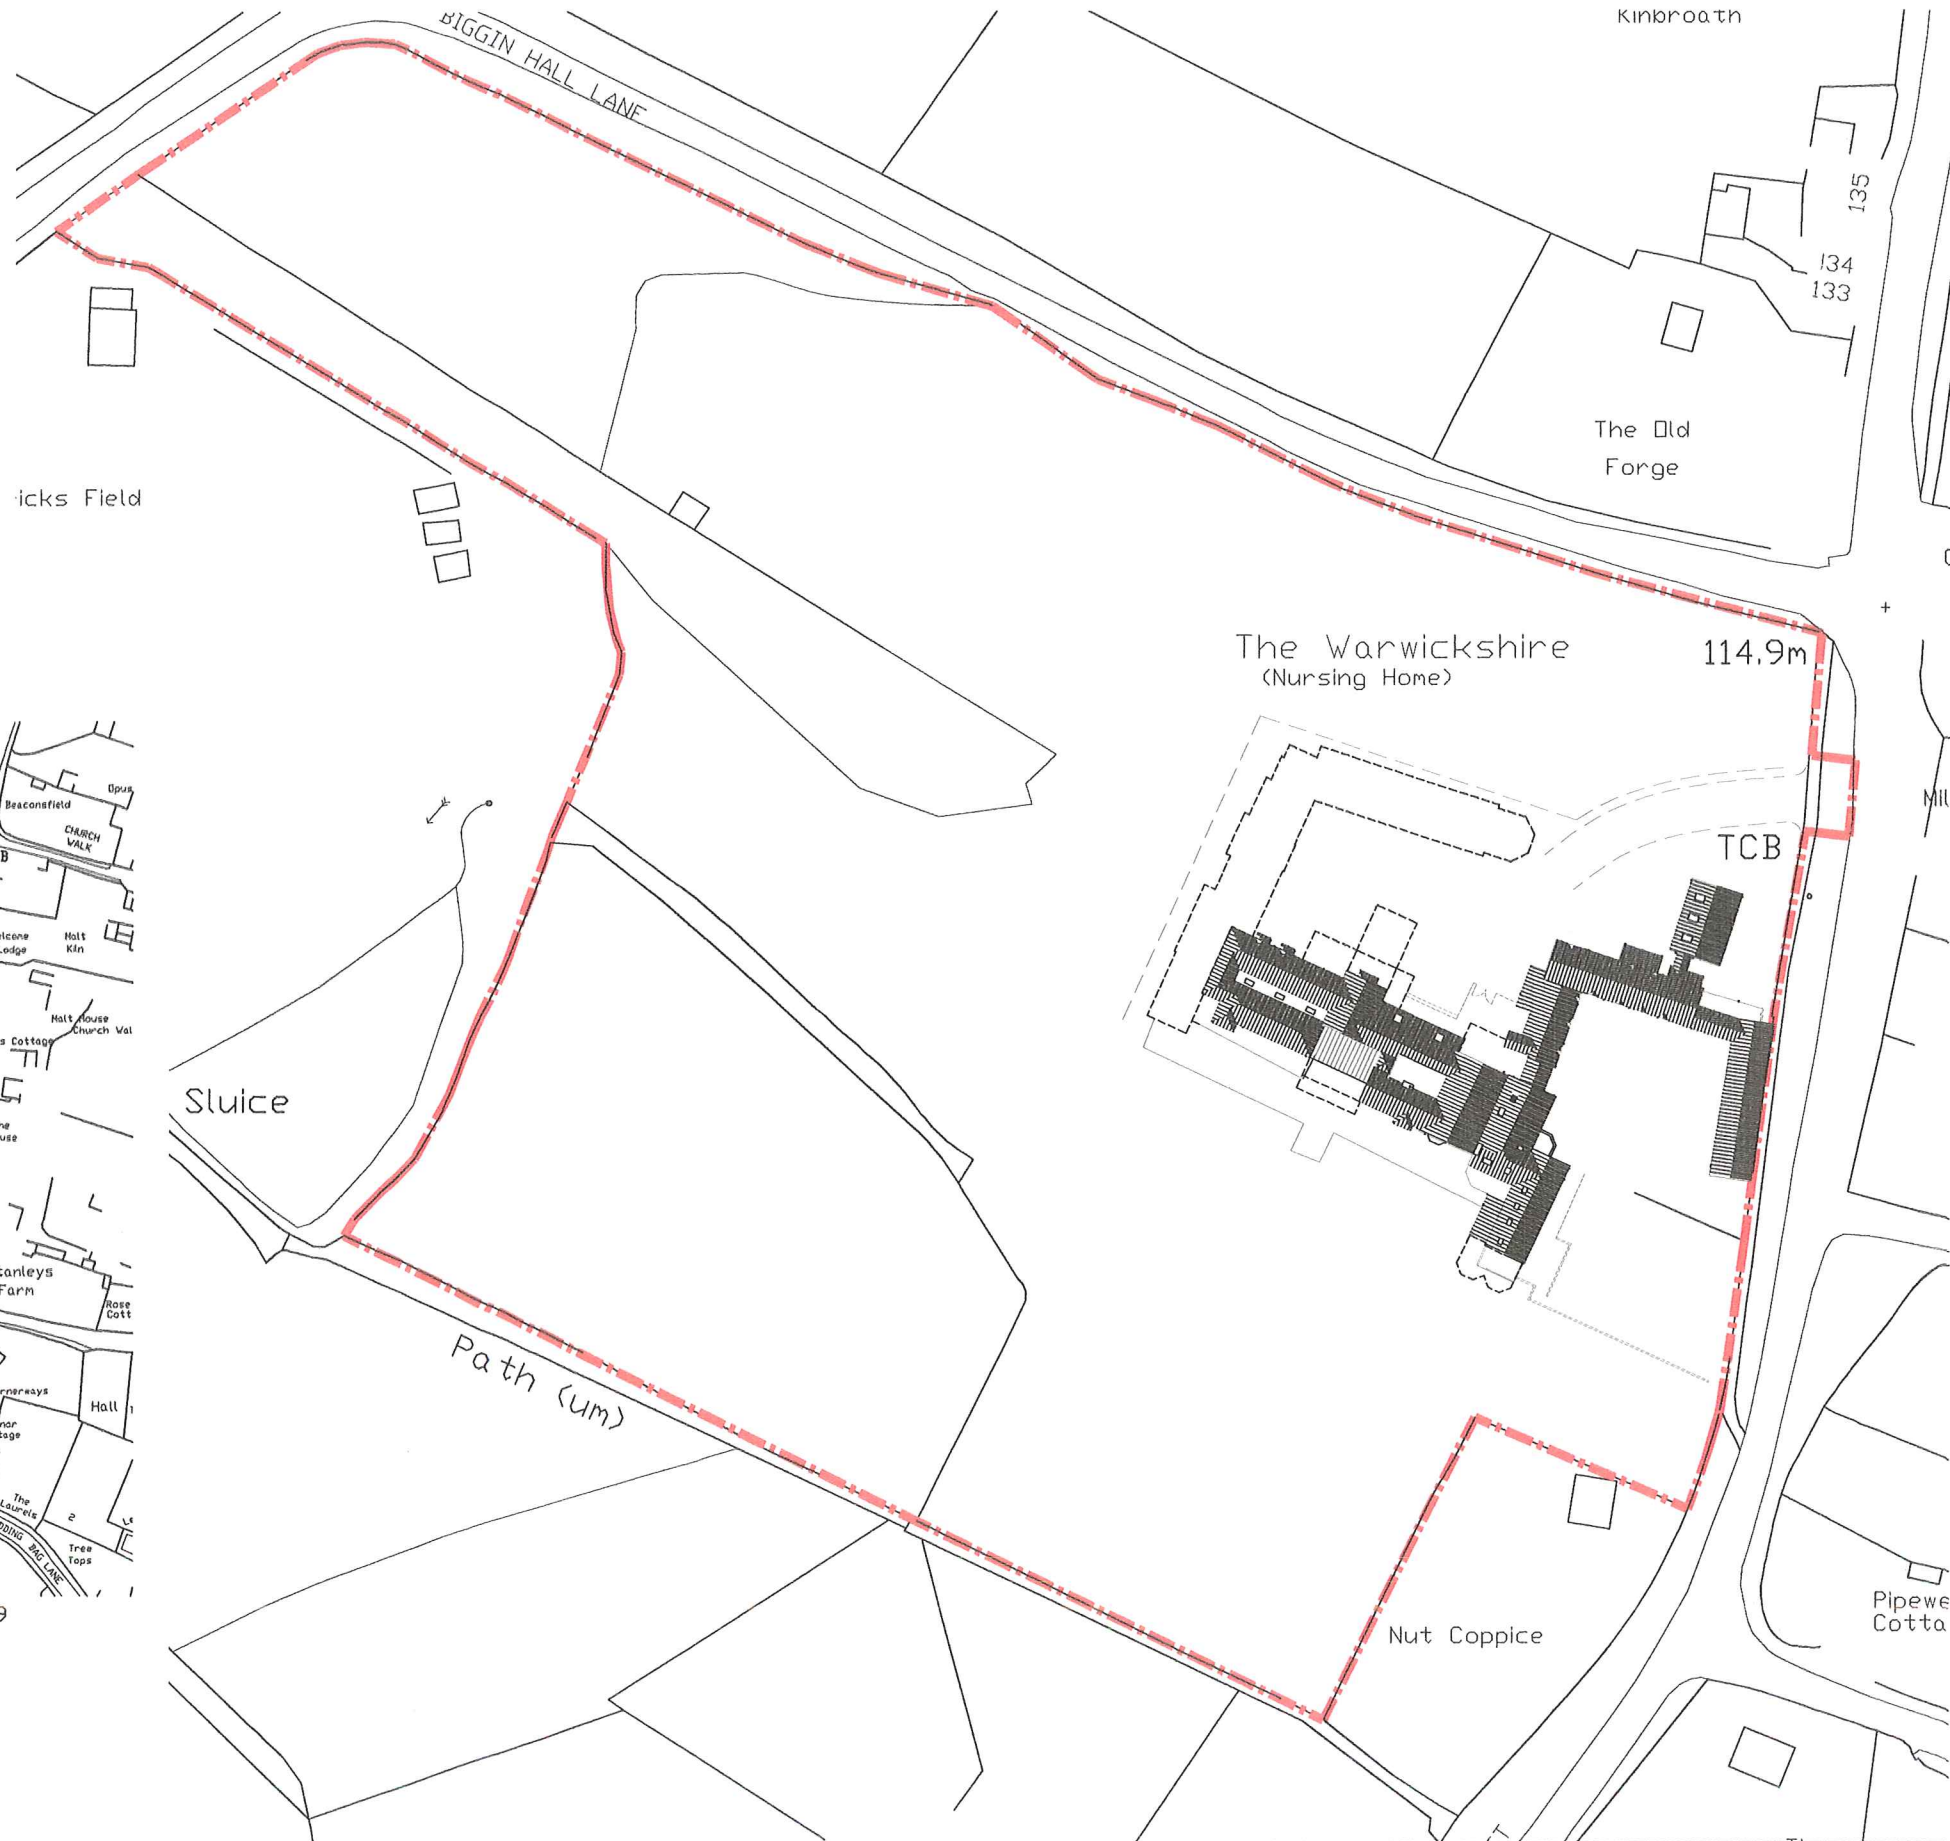


**BLOCK PLAN @ 1:500/1:1000**

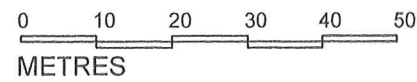

Ordnance Survey (c) Crown Copyright 2011. All rights reserved. Licence number 100020449

**SITE LOCATION PLAN @ 1:1250/1:2500**

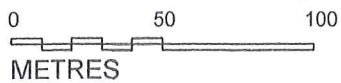

<p>07739 570265 alisonlamont@aol.com 11 Gorse Close Rugby CV22 6SH</p>	CLIENT <b>EASTDENE INVESTMENTS LTD</b>		REVISIONS A DRAWING AMENDED TO A3 25/11/11		This drawing is the property of ALISON LAMONT DESIGN and should not be reproduced in any format without written permission. Written dimensions only should be used. DO NOT SCALE
	TITLE <b>THE WARWICKSHIRE NURSING HOME</b>				
LOCATION PLANS		<b>FOR INFORMATION</b>			
DRG. NO. <b>1107/500</b>	REV. <b>A</b>	DATE <b>18-11-11</b>	SCALE 1:1250&1:500@A1 1:2500&1:1000@A3	DRAWN BY <b>AJL</b>	